



540 HOLLANDER ROAD
NEW HOLLAND PA 17557
PH: 717-351-9250
FAX: 717-351-9248
WWW.GAZEBO.COM

THIS DRAWING IS THE PROPERTY OF COUNTRY LANE WOODWORKING, ANY REPRODUCTION , ALTERATION, OR USE OF THIS DRAWING, WITHOUT THE WRITTEN CONSENT OF COUNTRY LANE WOODWORKING, IS PROHIBITED. DRAWINGS SHALL NOT BE SCALED TO OBTAIN DIMENSIONS. THE CONTRACTORS/DEALERS, AND BUILDERS INVOLVED ON THIS PROJECT SHALL VERIFY ALL DIMENSIONS AND CONDITIONS BEFORE STARTING WORK. ANY DISCREPANCY SHALL BE REPORTED IN WRITING BEFORE STARTING WORK.


DEALER
CLW

DRAWING TITLE:
Front Elevation View

PROJECT:
12x14 Bellavue Vinyl A-Frame Pavilion

COMMENTS:

| | | |
|------------------------|-----------------|-----------------|
| REVISIONS: | DATE: | BY: |
| PAPER SIZE: 11"x17" | | DRAWING NUMBER: |
| DATE: 10/25/2024 | PAGE: 1 of 6 | |
| BY: JL | SCALE: 1:32 | |

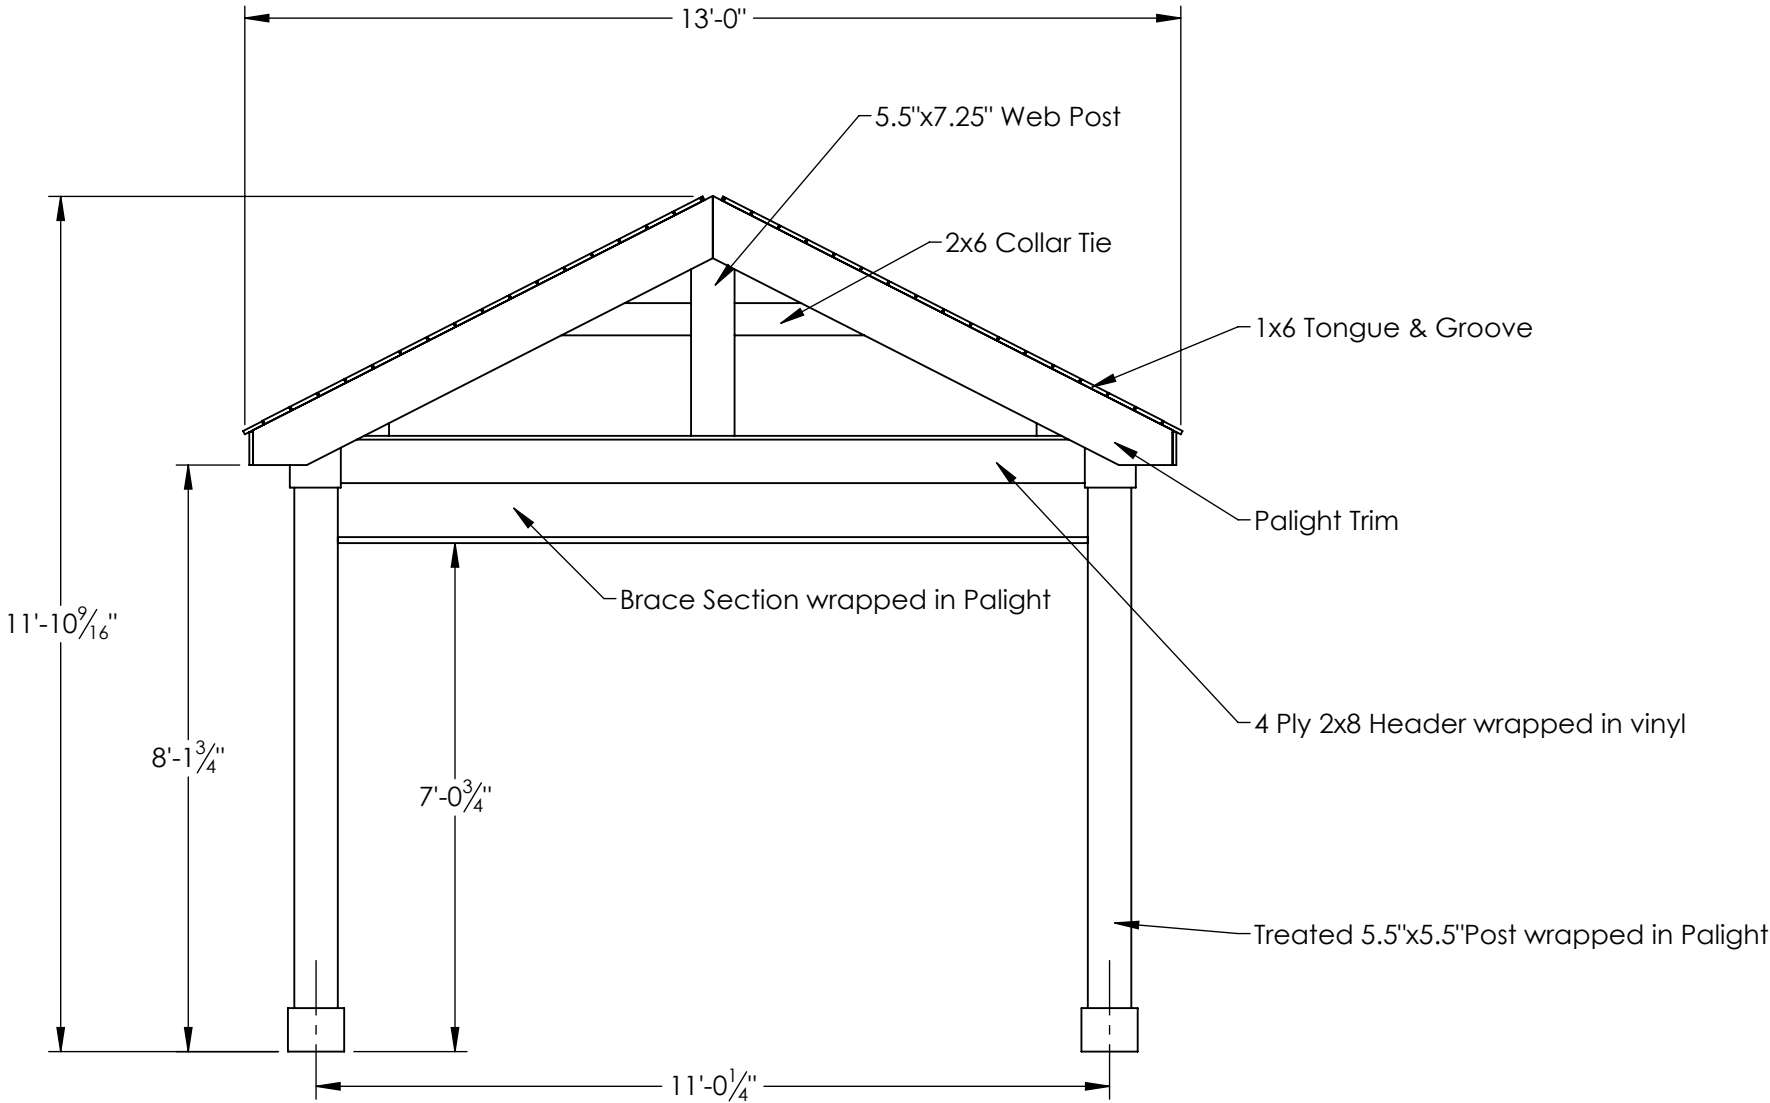



540 HOLLANDER ROAD
NEW HOLLAND PA 17557
PH: 717-351-9250
FAX: 717-351-9248
WWW.GAZEBO.COM

THIS DRAWING IS THE PROPERTY OF COUNTRY LANE WOODWORKING, ANY REPRODUCTION , ALTERATION, OR USE OF THIS DRAWING, WITHOUT THE WRITTEN CONSENT OF COUNTRY LANE WOODWORKING, IS PROHIBITED. DRAWINGS SHALL NOT BE SCALED TO OBTAIN DIMENSIONS. THE CONTRACTORS/DEALERS, AND BUILDERS INVOLVED ON THIS PROJECT SHALL VERIFY ALL DIMENSIONS AND CONDITIONS BEFORE STARTING WORK. ANY DISCREPANCY SHALL BE REPORTED IN WRITTING BEFORE STARTING WORK.


DEALER
CLW


DRAWING TITLE:
Right Side Elevation View

PROJECT:
12x14 Bellavue Vinyl A-Frame Pavilion

COMMENTS:

| | | |
|------------------------|-----------------|-----------------|
| REVISIONS: | DATE: | BY: |
| PAPER SIZE: 11"x17" | | DRAWING NUMBER: |
| DATE: 10/25/2024 | PAGE: 2 of 6 | |
| BY: JL | SCALE: 1:32 | |

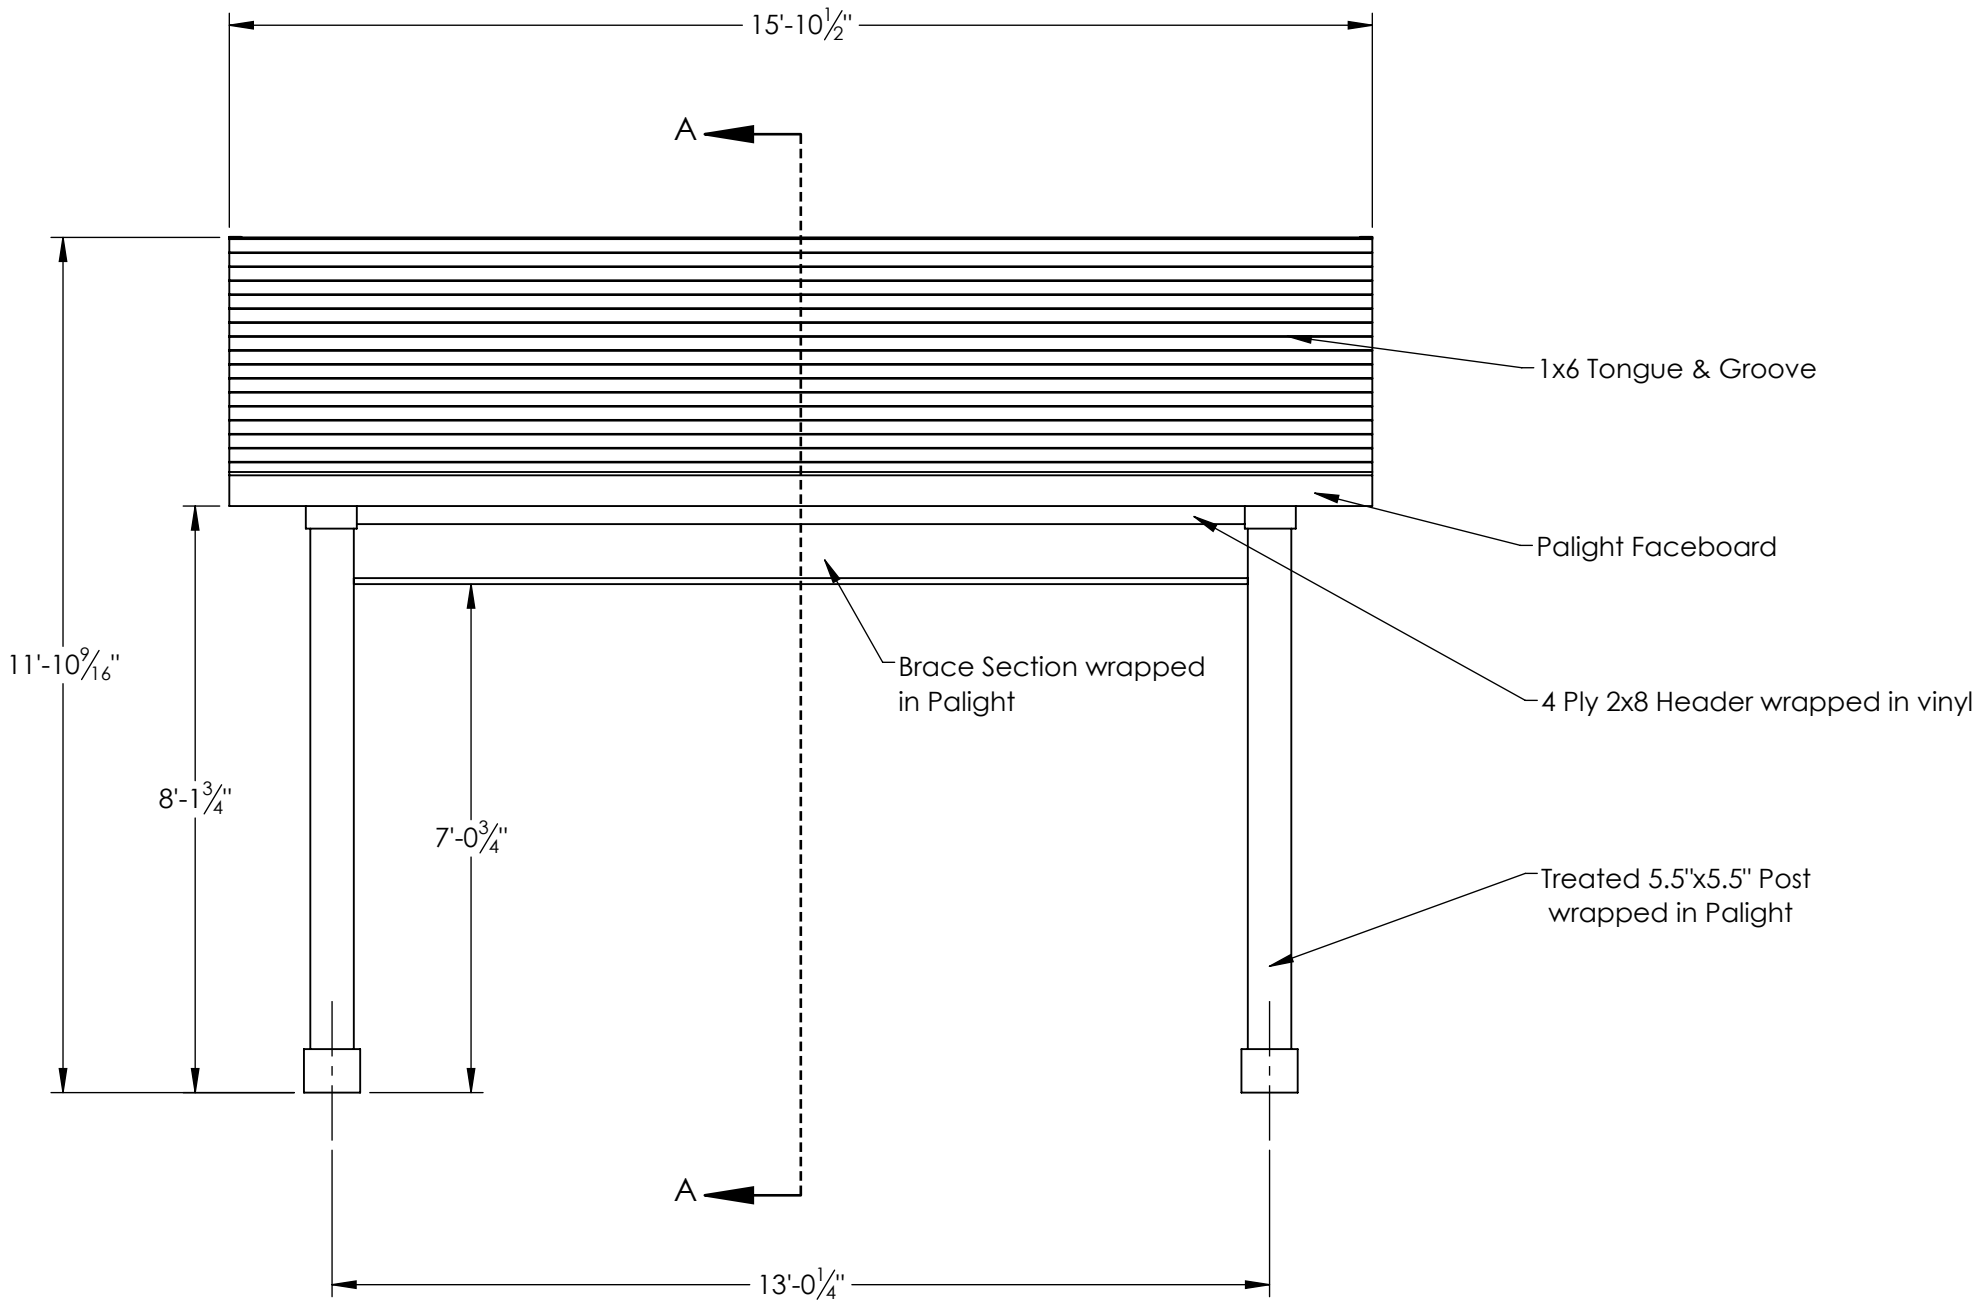

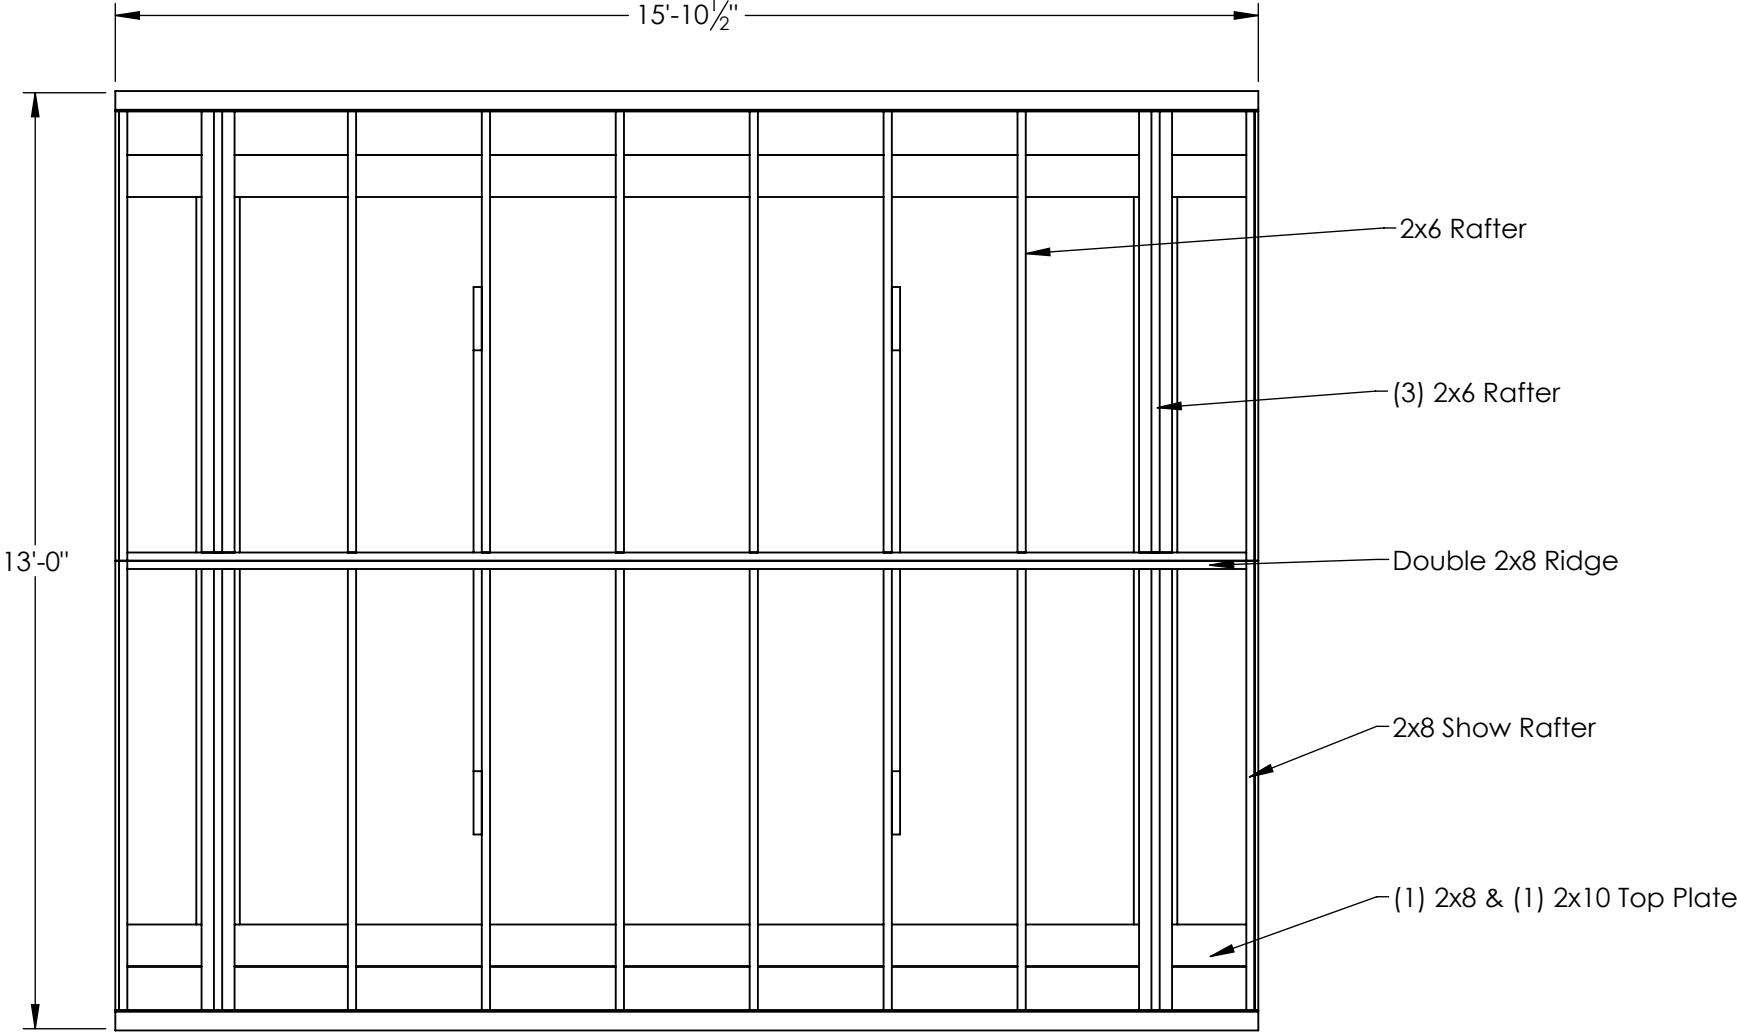

540 HOLLANDER ROAD
NEW HOLLAND PA 17557
PH: 717-351-9250
FAX: 717-351-9248
WWW.GAZEBO.COM

THIS DRAWING IS THE PROPERTY OF COUNTRY LANE WOODWORKING, ANY REPRODUCTION , ALTERATION, OR USE OF THIS DRAWING, WITHOUT THE WRITTEN CONSENT OF COUNTRY LANE WOODWORKING, IS PROHIBITED. DRAWINGS SHALL NOT BE SCALED TO OBTAIN DIMENSIONS. THE CONTRACTORS/DEALERS, AND BUILDERS INVOLVED ON THIS PROJECT SHALL VERIFY ALL DIMENSIONS AND CONDITIONS BEFORE STARTING WORK. ANY DISCREPANCY SHALL BE REPORTED IN WRITTING BEFORE STARTING WORK.

DEALER
CLW

DRAWING TITLE:
Roof Layout Plan

PROJECT:
12x14 Bellavue Vinyl A-Frame Pavilion

COMMENTS:

| | | |
|------------------------|-----------------|--------|
| REVISIONS: | DATE: | BY: |
| PAPER SIZE: 11"x17" | DRAWING NUMBER: | |
| DATE: 10/25/2024 | PAGE: | 3 of 6 |
| BY: JL | SCALE: | 1:32 |



540 HOLLANDER ROAD
NEW HOLLAND PA 17557
PH: 717-351-9250
FAX: 717-351-9248
WWW.GAZEBO.COM

THIS DRAWING IS THE PROPERTY OF COUNTRY LANE WOODWORKING, ANY REPRODUCTION , ALTERATION, OR USE OF THIS DRAWING, WITHOUT THE WRITTEN CONSENT OF COUNTRY LANE WOODWORKING, IS PROHIBITED. DRAWINGS SHALL NOT BE SCALED TO OBTAIN DIMENSIONS. THE CONTRACTORS/DEALERS, AND BUILDERS INVOLVED ON THIS PROJECT SHALL VERIFY ALL DIMENSIONS AND CONDITIONS BEFORE STARTING WORK. ANY DISCREPANCY SHALL BE REPORTED IN WRITING BEFORE STARTING WORK.


DEALER
CLW

DRAWING TITLE:
Section View

PROJECT:
12x14 Bellavue Vinyl A-Frame Pavilion

COMMENTS:

| | | |
|------------------------|-----------------|-----------------|
| REVISIONS: | DATE: | BY: |
| PAPER SIZE: 11"x17" | | DRAWING NUMBER: |
| DATE: 10/25/2024 | PAGE: 4 of 6 | |
| BY: JL | SCALE: 1:32 | |

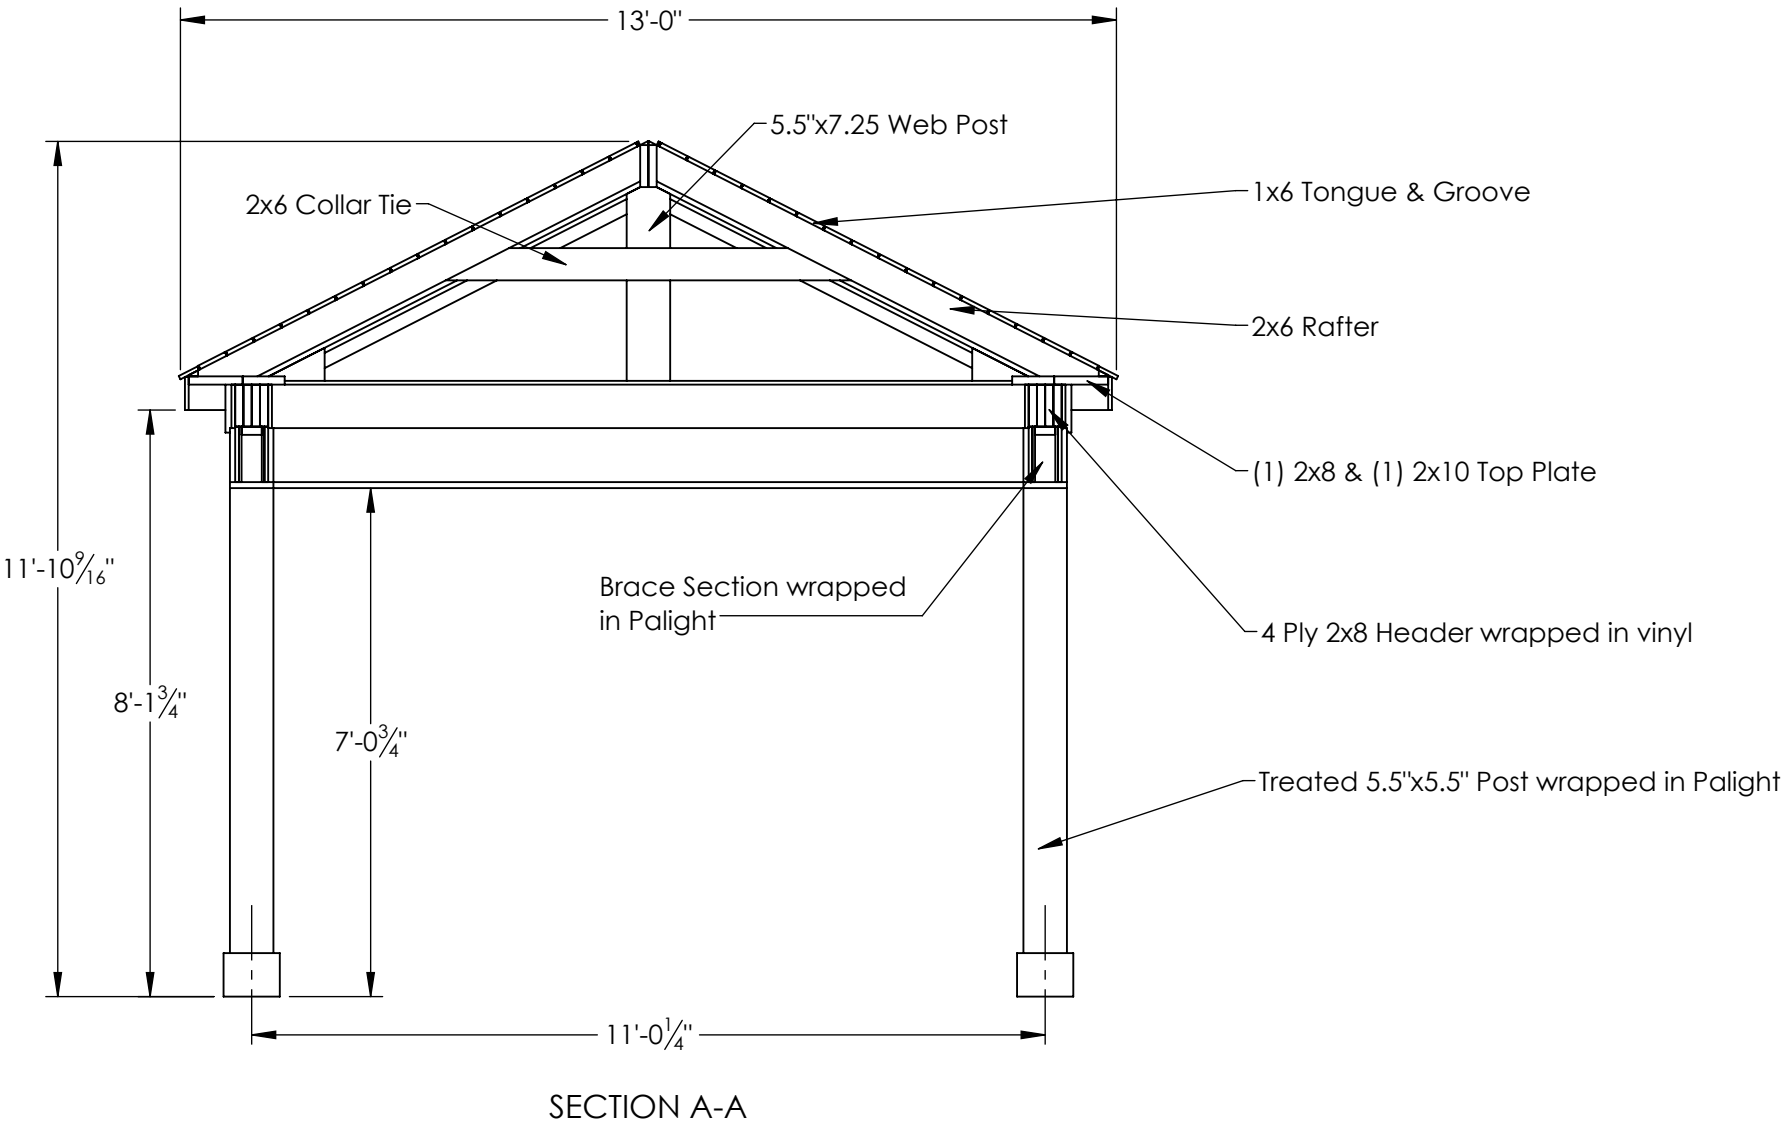



540 HOLLANDER ROAD
NEW HOLLAND PA 17557
PH: 717-351-9250
FAX: 717-351-9248
WWW.GAZEBO.COM

THIS DRAWING IS THE PROPERTY OF COUNTRY LANE WOODWORKING, ANY REPRODUCTION , ALTERATION, OR USE OF THIS DRAWING, WITHOUT THE WRITTEN CONSENT OF COUNTRY LANE WOODWORKING, IS PROHIBITED. DRAWINGS SHALL NOT BE SCALED TO OBTAIN DIMENSIONS. THE CONTRACTORS/DEALERS, AND BUILDERS INVOLVED ON THIS PROJECT SHALL VERIFY ALL DIMENSIONS AND CONDITIONS BEFORE STARTING WORK. ANY DISCREPANCY SHALL BE REPORTED IN WRITTING BEFORE STARTING WORK.


DEALER
CLW


DRAWING TITLE:
Post Layout Plan

PROJECT:
12x14 Bellavue Vinyl A-Frame Pavilion

COMMENTS:

| | | |
|------------------------|-----------------|-----------------|
| REVISIONS: | DATE: | BY: |
| PAPER SIZE: 11"x17" | | DRAWING NUMBER: |
| DATE: 10/25/2024 | PAGE: 5 of 6 | |
| BY: JL | SCALE: 1:32 | |

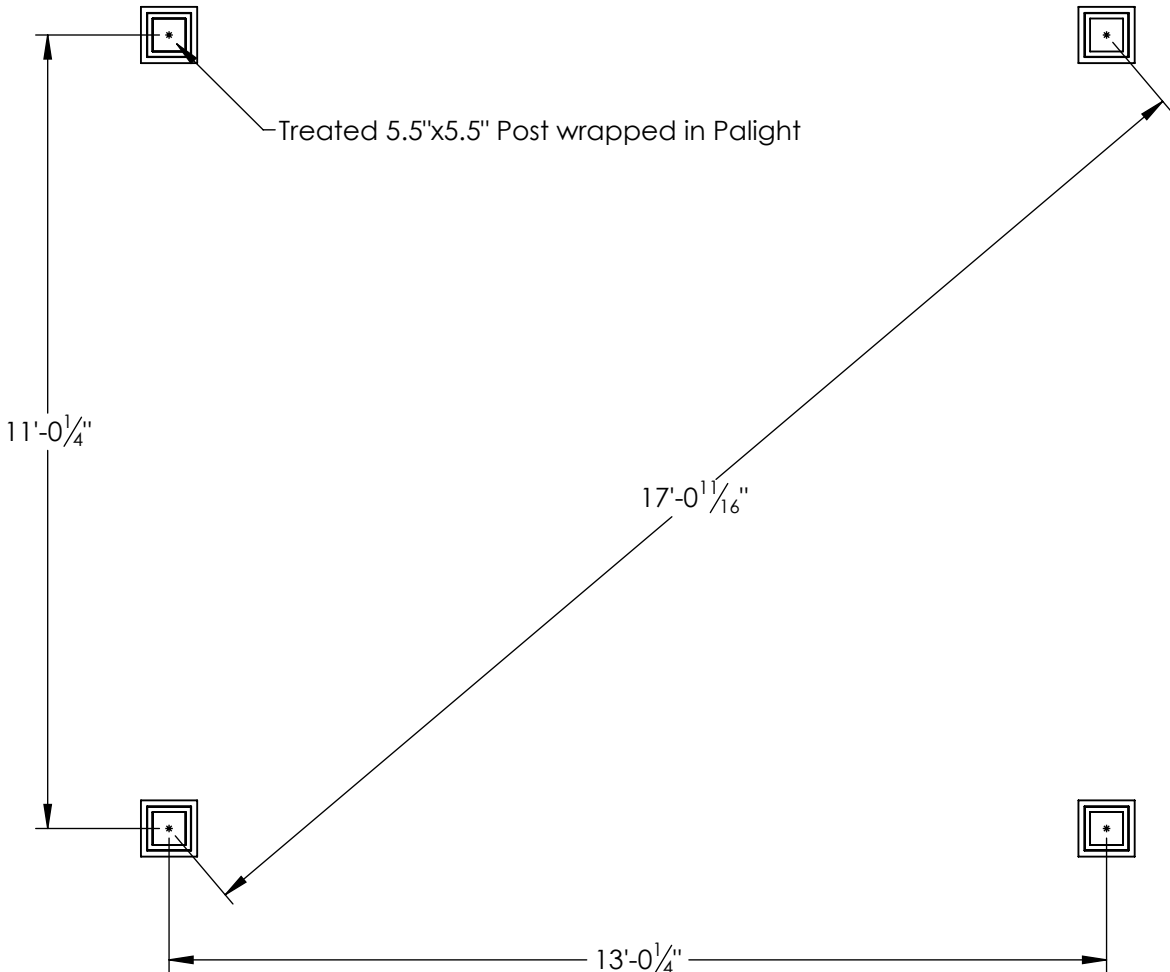

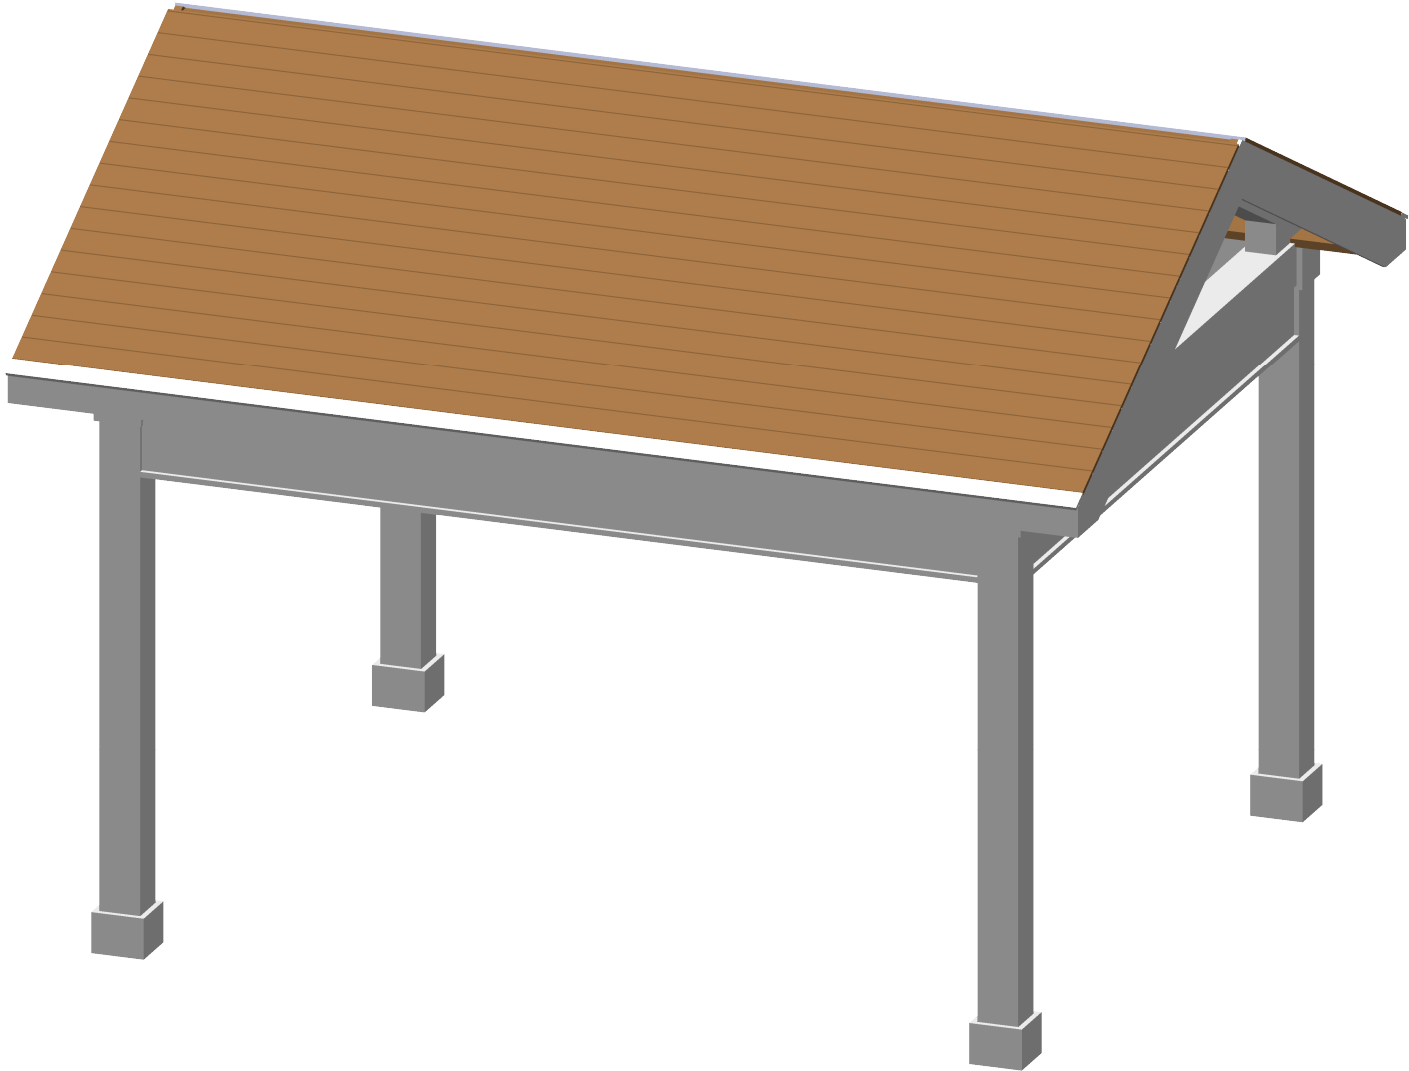

540 HOLLANDER ROAD
NEW HOLLAND PA 17557
PH: 717-351-9250
FAX: 717-351-9248
WWW.GAZEBO.COM

THIS DRAWING IS THE PROPERTY OF COUNTRY LANE WOODWORKING, ANY REPRODUCTION , ALTERATION, OR USE OF THIS DRAWING, WITHOUT THE WRITTEN CONSENT OF COUNTRY LANE WOODWORKING, IS PROHIBITED. DRAWINGS SHALL NOT BE SCALED TO OBTAIN DIMENSIONS. THE CONTRACTORS/DEALERS, AND BUILDERS INVOLVED ON THIS PROJECT SHALL VERIFY ALL DIMENSIONS AND CONDITIONS BEFORE STARTING WORK. ANY DISCREPANCY SHALL BE REPORTED IN WRITTING BEFORE STARTING WORK.

DEALER

CLW

DRAWING TITLE:

ISO

PROJECT:

12x14 Bellavue Vinyl A-Frame Pavilion

COMMENTS:

| | | |
|------------------------|-----------------|-----------------|
| REVISIONS: | DATE: | BY: |
| PAPER SIZE: 11"x17" | | DRAWING NUMBER: |
| DATE: 10/25/2024 | PAGE: 6 of 6 | |
| BY: JL | SCALE: 1:32 | |