



540 HOLLANDER RD
NEW HOLLAND PA 17557
PH: 717-351-9250
FAX: 717-351-9248
WWW.GAZEBO.COM

THIS DRAWING IS THE PROPERTY OF COUNTRY LANE WOODWORKING, ANY REPRODUCTION , ALTERATION, OR USE OF THIS DRAWING, WITHOUT THE WRITTEN CONSENT OF COUNTRY LANE WOODWORKING, IS PROHIBITED. DRAWINGS SHALL NOT BE SCALED TO OBTAIN DIMENSIONS. THE CONTRACTORS/DEALERS, AND BUILDERS INVOLVED ON THIS PROJECT SHALL VERIFY ALL DIMENSIONS AND CONDITIONS BEFORE STARTING WORK. ANY DISCREPANCY SHALL BE REPORTED IN WRITTING BEFORE STARTING WORK.

CONTRACTOR:

CLW

DRAWING TITLE:


Front Elevation View

PROJECT:

14x18 Bellavue Hip Roof Pavilion

COMMENTS:

REVISIONS:	DATE:	BY:
PAPER SIZE: 11"x17"		DRAWING NUMBER: 24-183
DATE: 10/24/2024	PAGE: 1 of 6	
BY: JL	SCALE: 1:32	

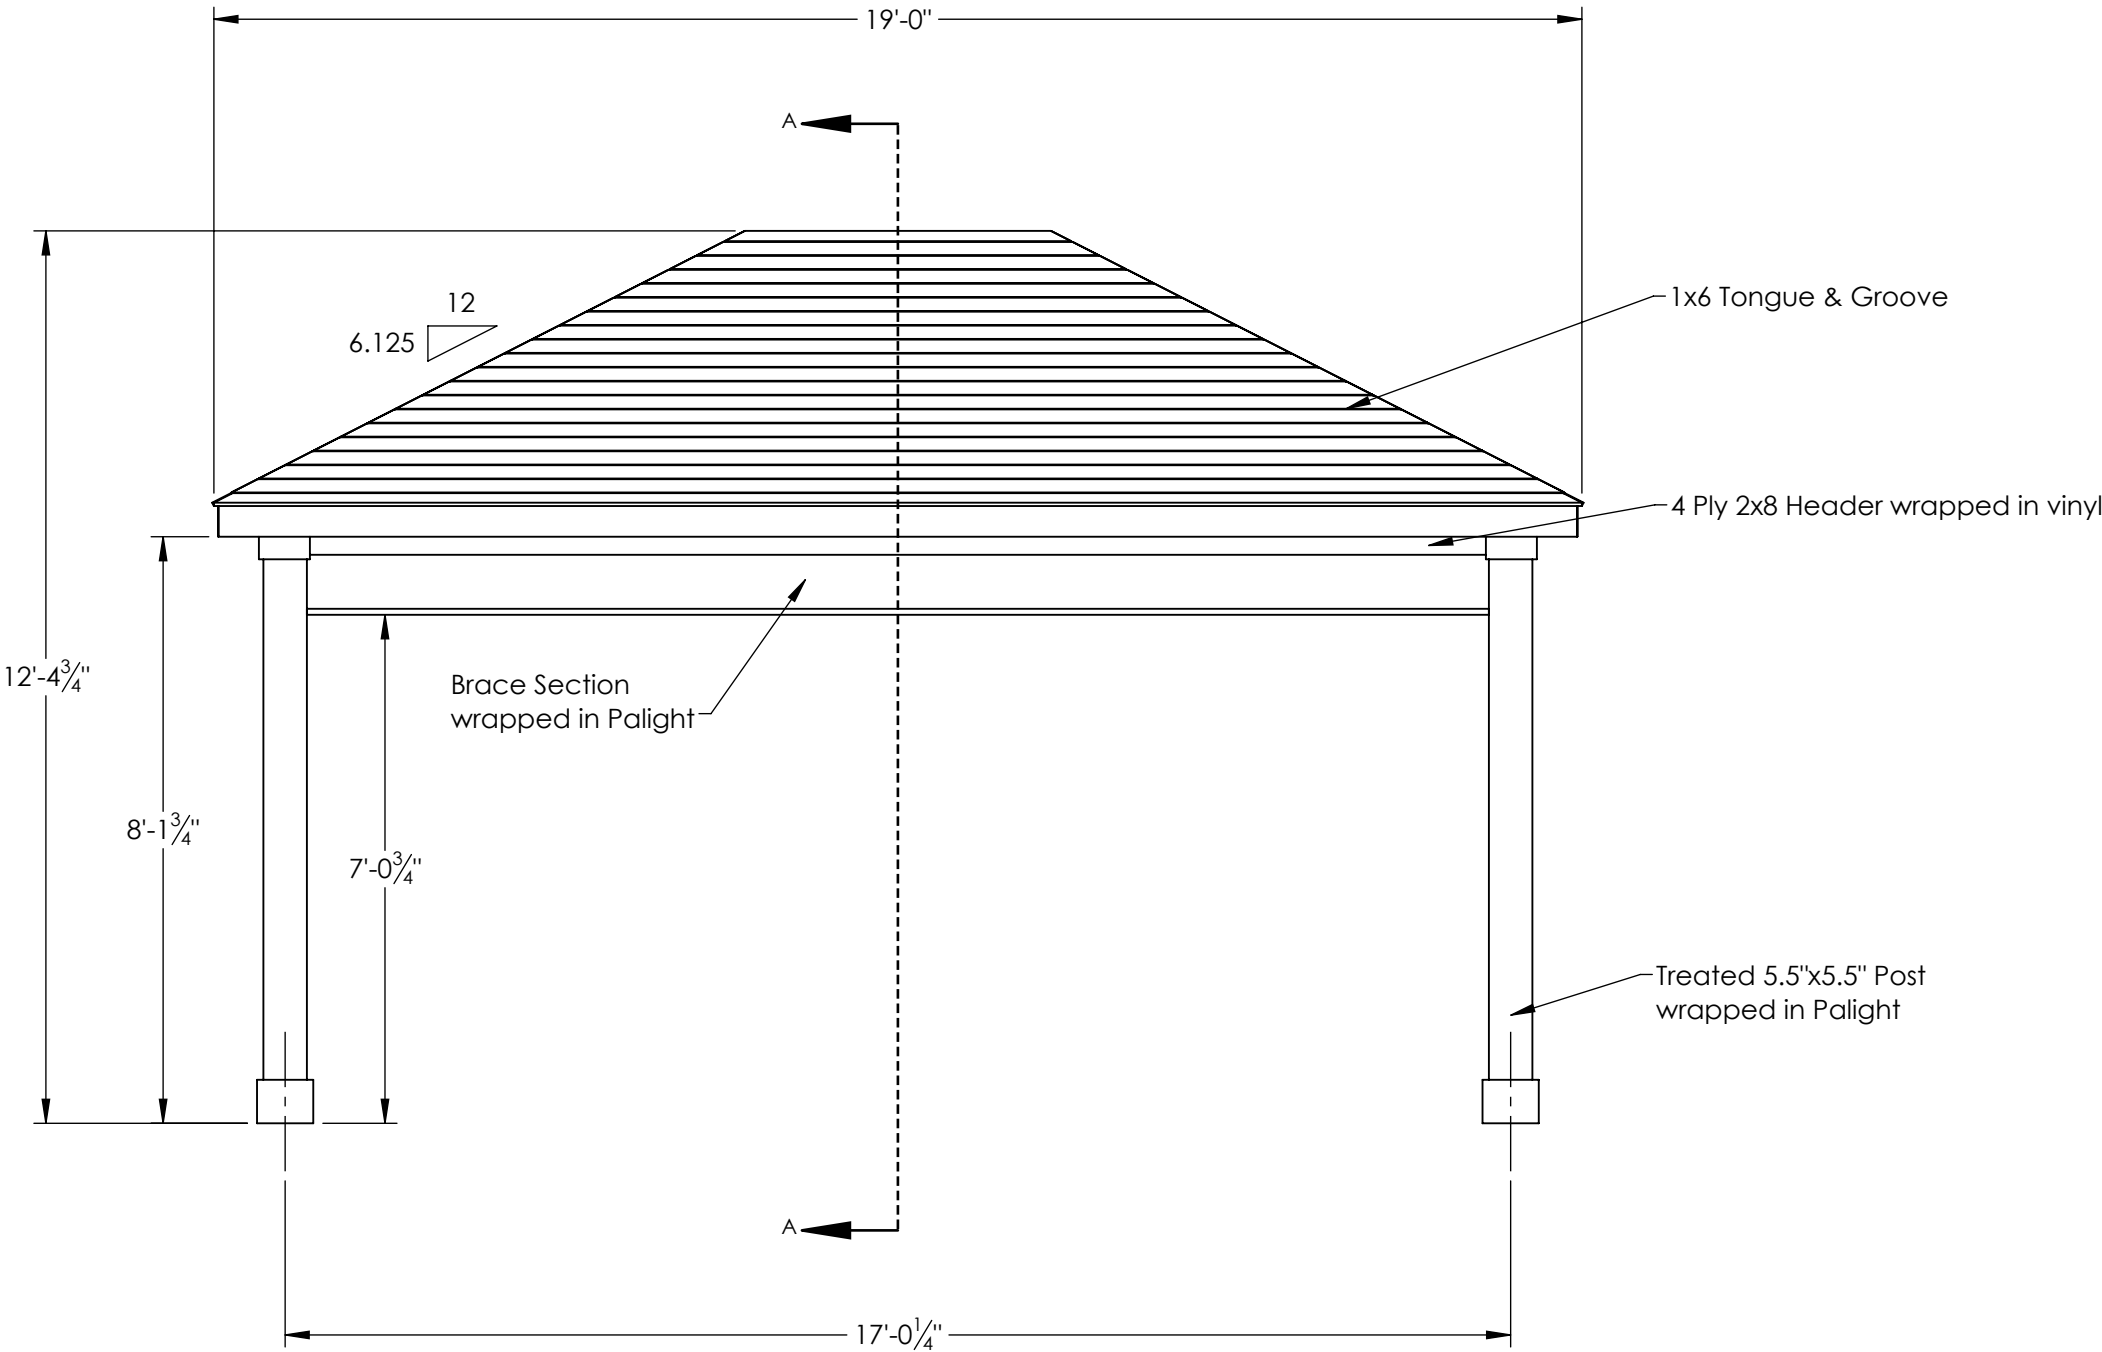



540 HOLLANDER RD
NEW HOLLAND PA 17557
PH: 717-351-9250
FAX: 717-351-9248
WWW.GAZEBO.COM

THIS DRAWING IS THE PROPERTY OF COUNTRY LANE WOODWORKING, ANY REPRODUCTION , ALTERATION, OR USE OF THIS DRAWING, WITHOUT THE WRITTEN CONSENT OF COUNTRY LANE WOODWORKING, IS PROHIBITED. DRAWINGS SHALL NOT BE SCALED TO OBTAIN DIMENSIONS. THE CONTRACTORS/DEALERS, AND BUILDERS INVOLVED ON THIS PROJECT SHALL VERIFY ALL DIMENSIONS AND CONDITIONS BEFORE STARTING WORK. ANY DISCREPANCY SHALL BE REPORTED IN WRITTING BEFORE STARTING WORK.

CONTRACTOR:

CLW

DRAWING TITLE:


Side Elevation View


PROJECT:

14x18 Bellavue Hip Roof Pavilion

COMMENTS:

REVISIONS:	DATE:	BY:
PAPER SIZE: 11"x17"	DRAWING NUMBER: 24-183	
DATE: 10/24/2024	PAGE: 2 of 6	
BY: JL	SCALE: 1:32	

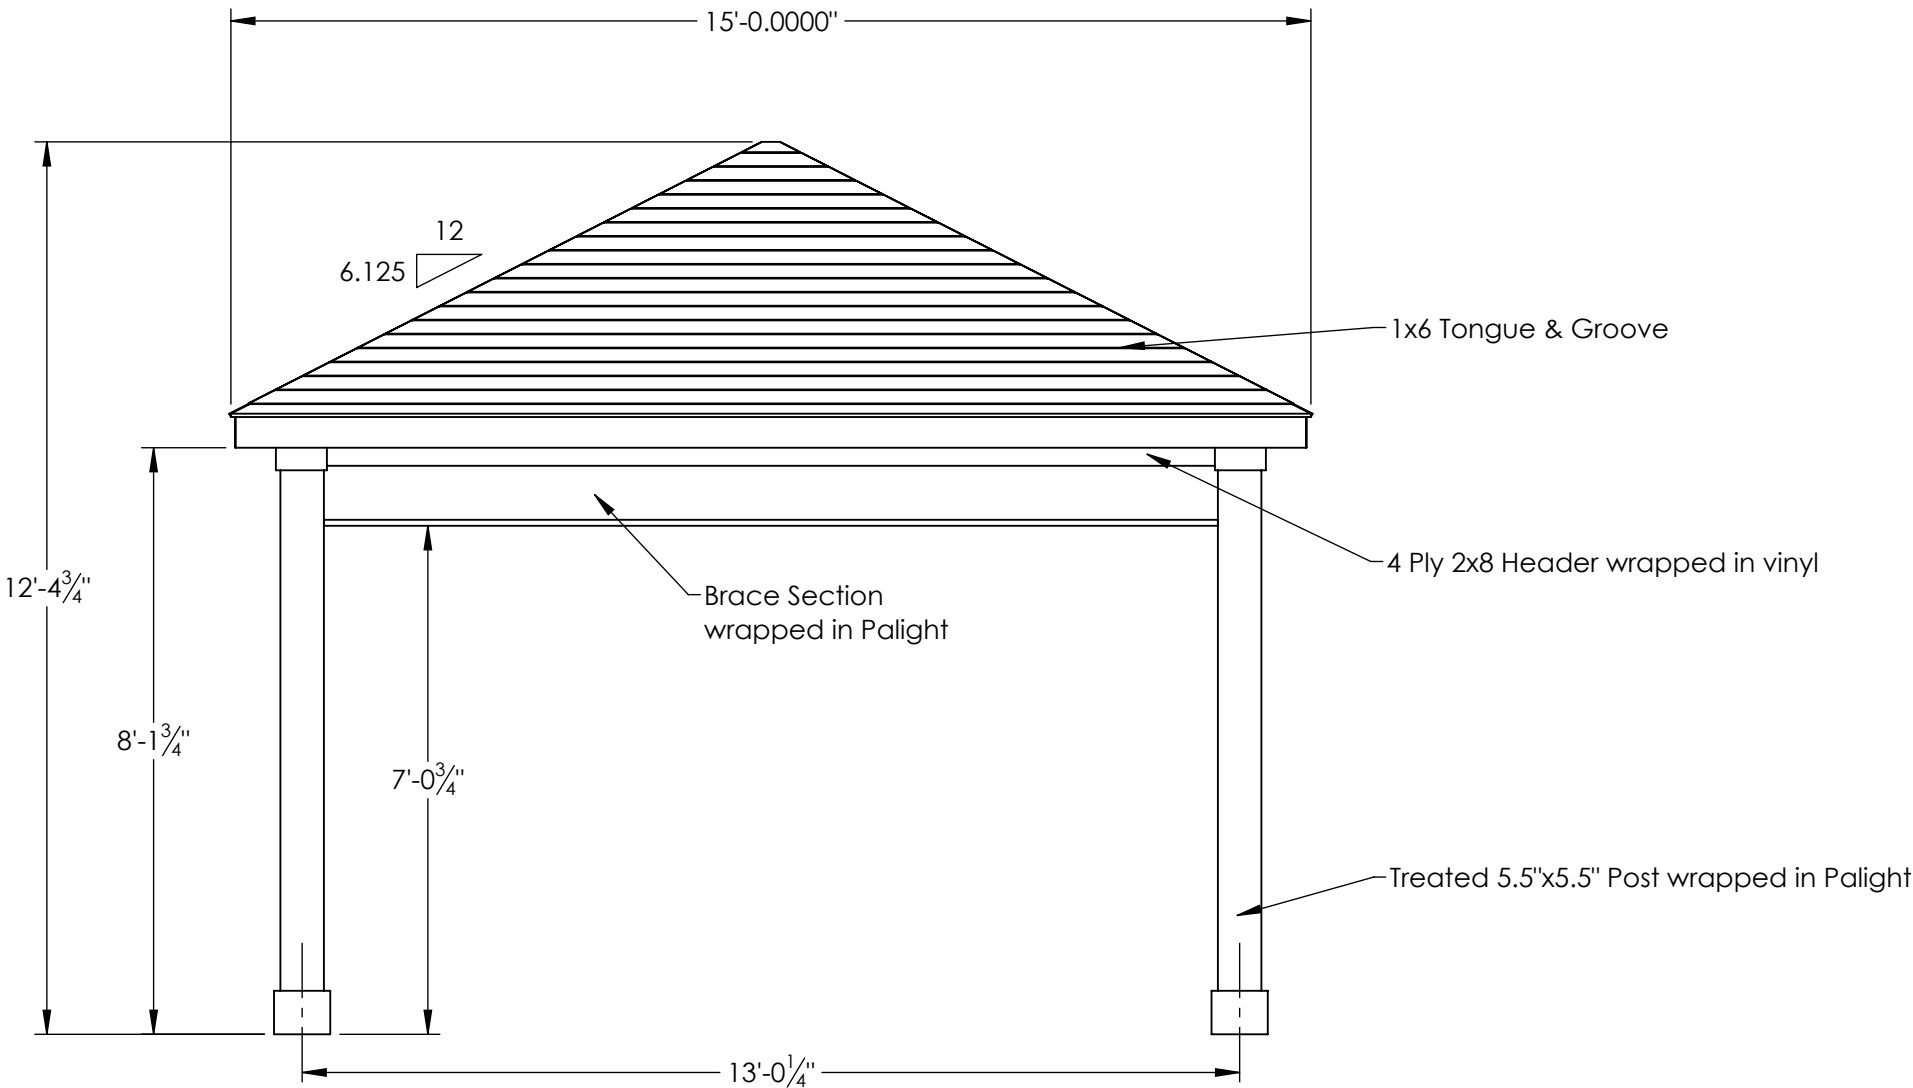

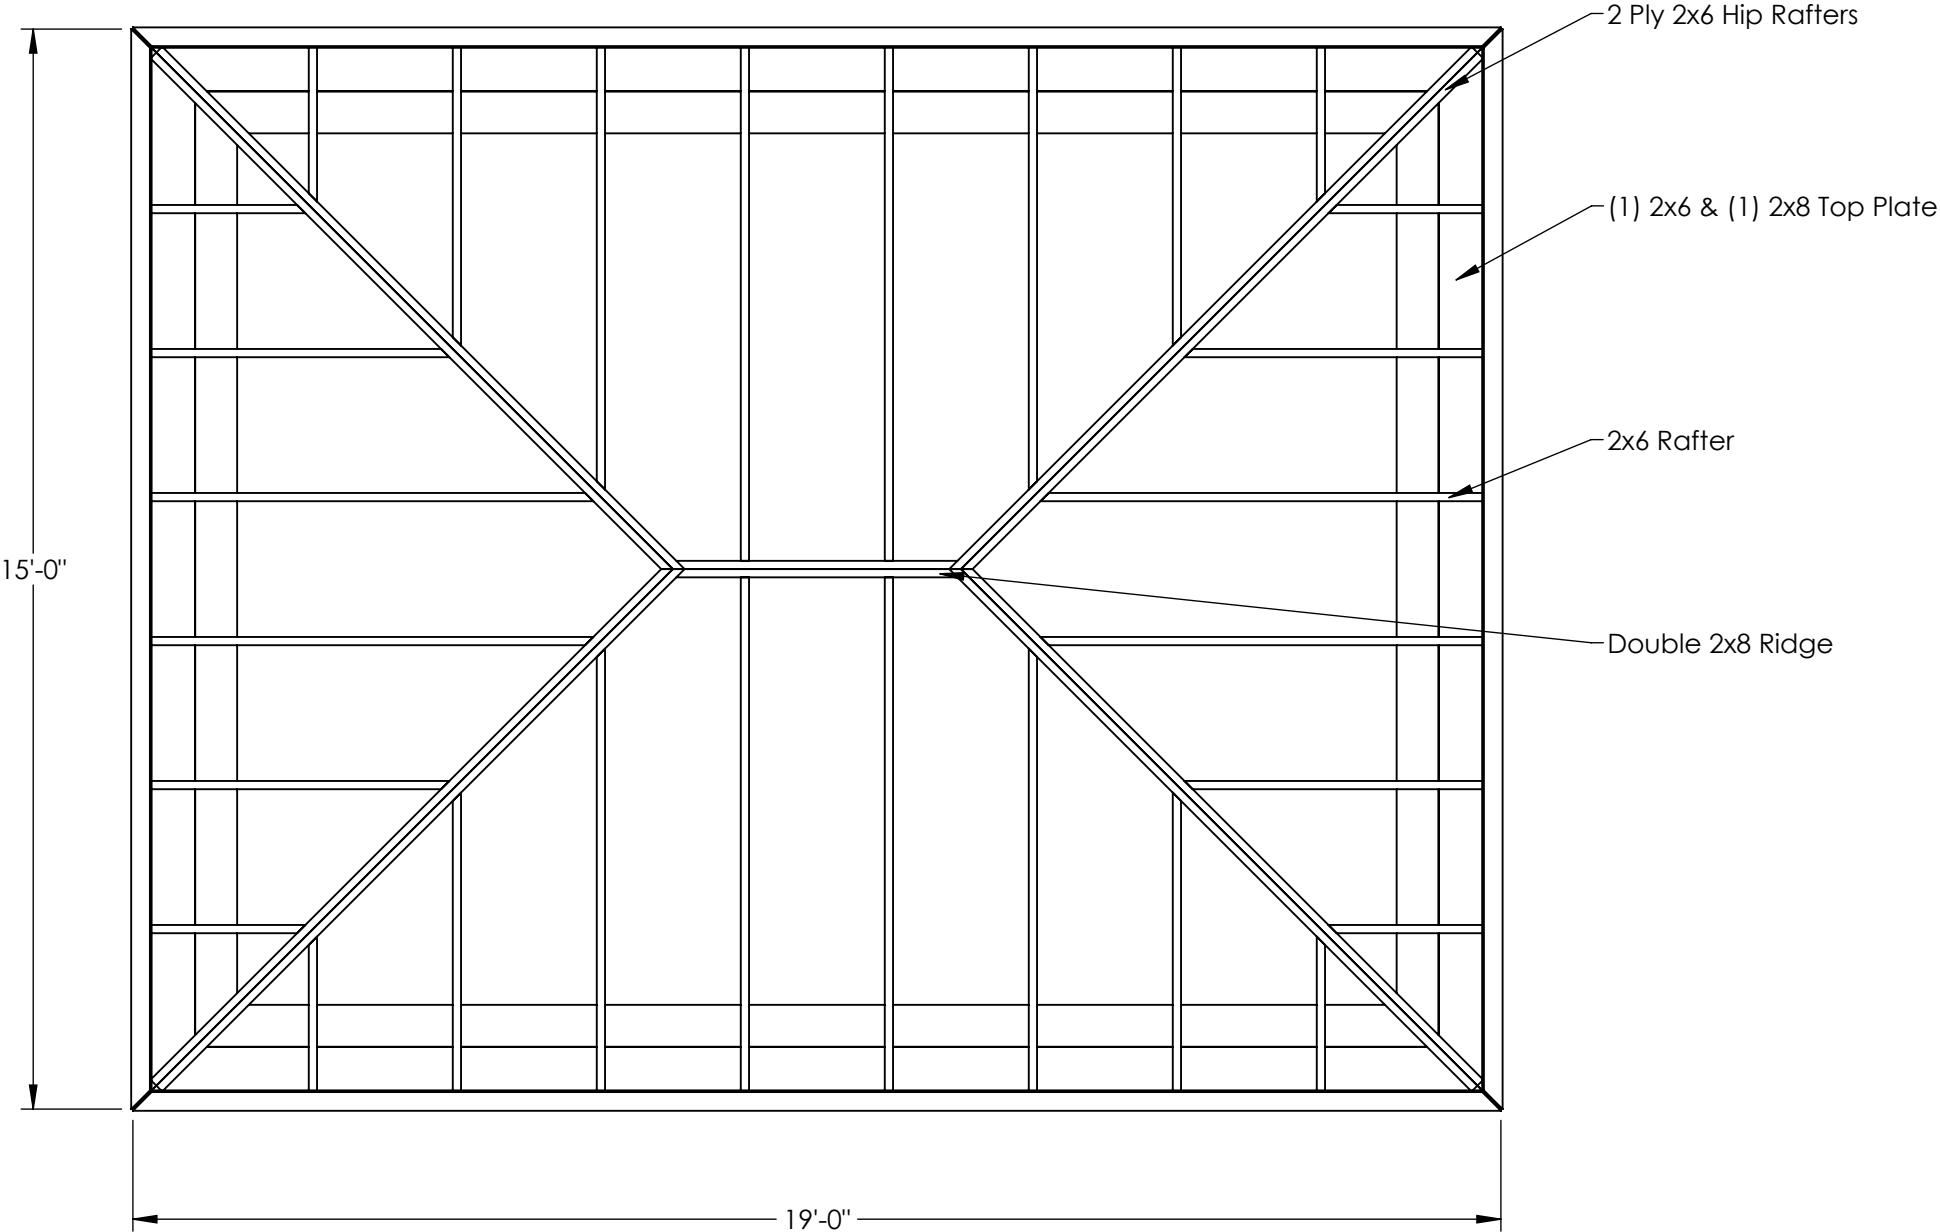

540 HOLLANDER RD
NEW HOLLAND PA 17557
PH: 717-351-9250
FAX: 717-351-9248
WWW.GAZEBO.COM

THIS DRAWING IS THE PROPERTY OF COUNTRY LANE WOODWORKING, ANY REPRODUCTION , ALTERATION, OR USE OF THIS DRAWING, WITHOUT THE WRITTEN CONSENT OF COUNTRY LANE WOODWORKING, IS PROHIBITED. DRAWINGS SHALL NOT BE SCALED TO OBTAIN DIMENSIONS. THE CONTRACTORS/DEALERS, AND BUILDERS INVOLVED ON THIS PROJECT SHALL VERIFY ALL DIMENSIONS AND CONDITIONS BEFORE STARTING WORK. ANY DISCREPANCY SHALL BE REPORTED IN WRITTING BEFORE STARTING WORK.

CONTRACTOR:

CLW

DRAWING TITLE:

Roof Layout Plan

PROJECT:

14x18 Bellavue Hip Roof Pavilion

COMMENTS:

REVISIONS:	DATE:	BY:
PAPER SIZE: 11"x17"	DRAWING NUMBER: 24-183	
DATE: 10/24/2024	PAGE: 3 of 6	
BY: JL	SCALE: 1:32	



540 HOLLANDER RD
NEW HOLLAND PA 17557
PH: 717-351-9250
FAX: 717-351-9248
WWW.GAZEBO.COM

THIS DRAWING IS THE PROPERTY OF COUNTRY LANE WOODWORKING, ANY REPRODUCTION , ALTERATION, OR USE OF THIS DRAWING, WITHOUT THE WRITTEN CONSENT OF COUNTRY LANE WOODWORKING, IS PROHIBITED. DRAWINGS SHALL NOT BE SCALED TO OBTAIN DIMENSIONS. THE CONTRACTORS/DEALERS, AND BUILDERS INVOLVED ON THIS PROJECT SHALL VERIFY ALL DIMENSIONS AND CONDITIONS BEFORE STARTING WORK. ANY DISCREPANCY SHALL BE REPORTED IN WRITTING BEFORE STARTING WORK.

CONTRACTOR:

CLW

DRAWING TITLE:


Section View

PROJECT:

14x18 Bellavue Hip Roof Pavilion

COMMENTS:

REVISIONS:	DATE:	BY:
PAPER SIZE: 11"x17"	DRAWING NUMBER: 24-183	
DATE: 10/24/2024	PAGE: 4 of 6	
BY: JL	SCALE: 1:32	

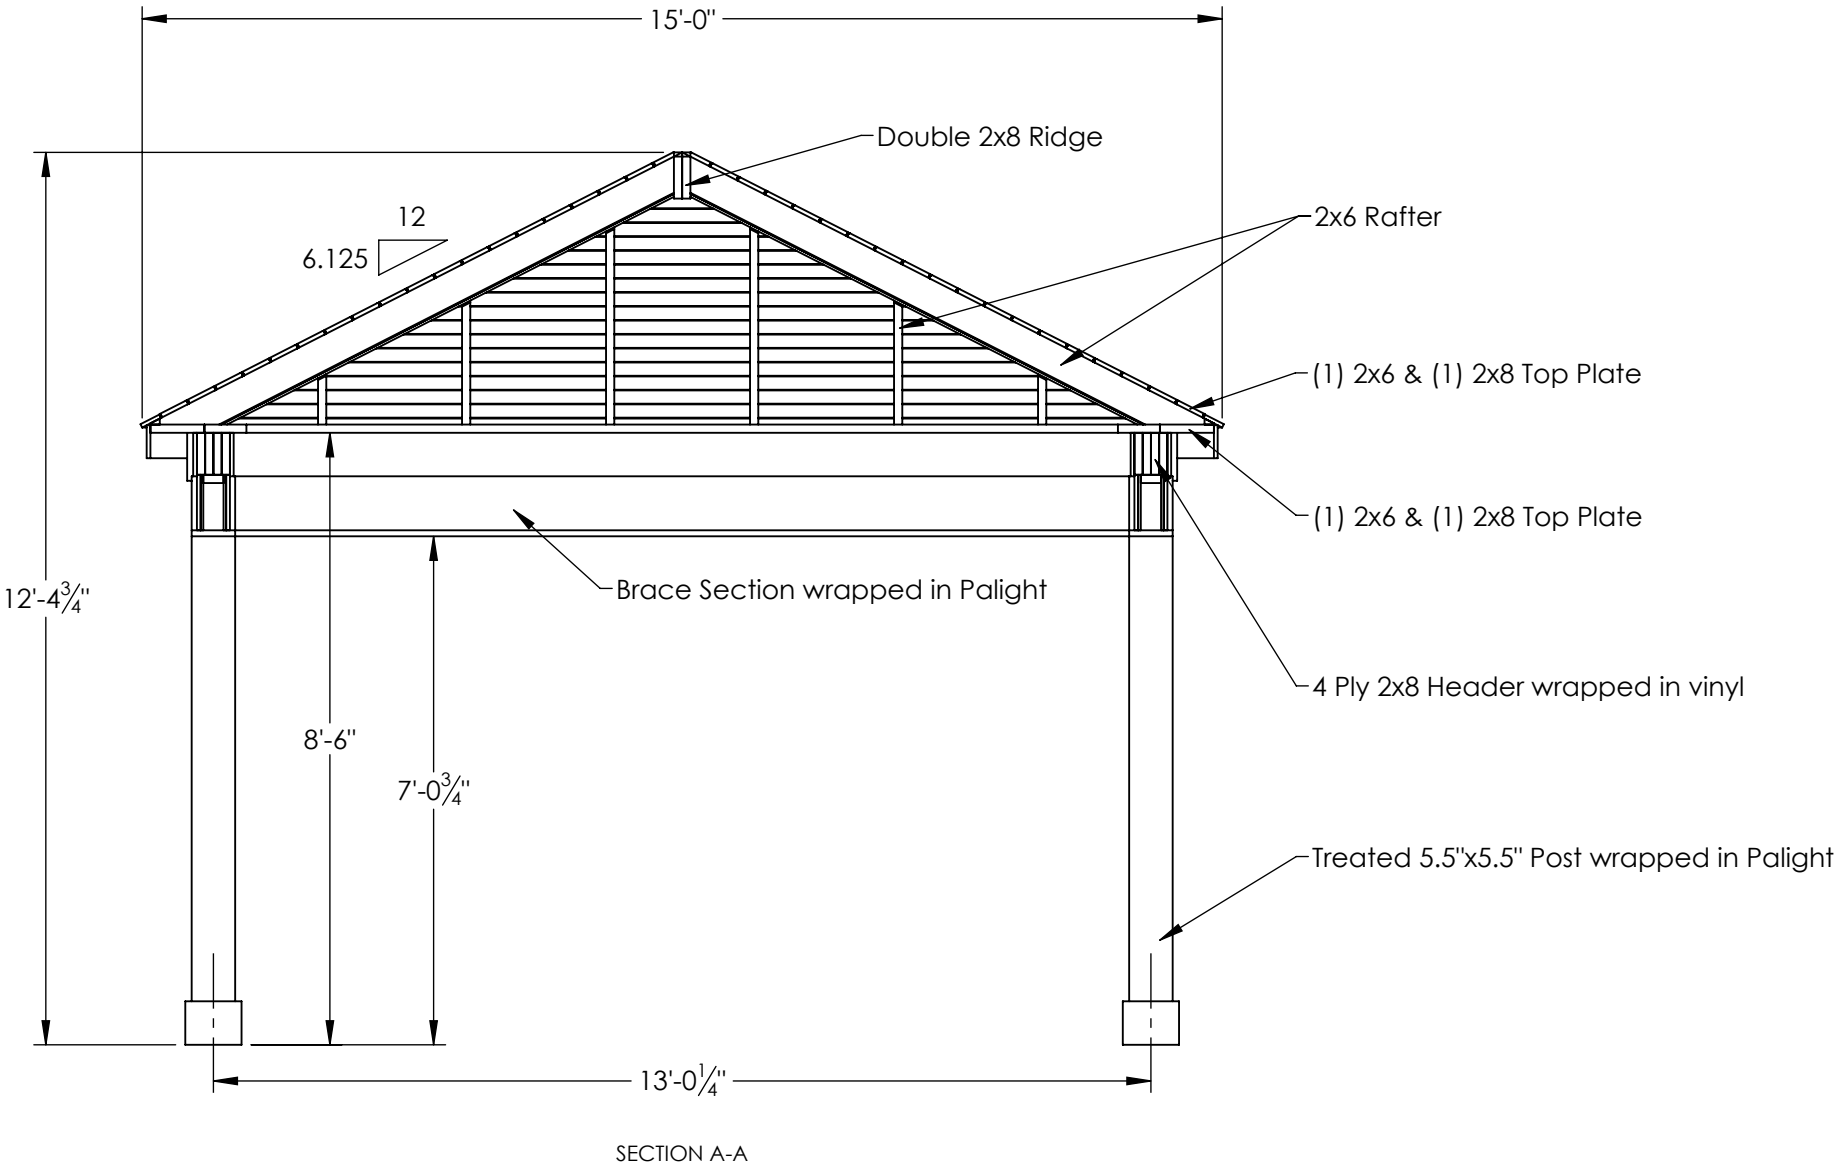



540 HOLLANDER RD
NEW HOLLAND PA 17557
PH: 717-351-9250
FAX: 717-351-9248
WWW.GAZEBO.COM

THIS DRAWING IS THE PROPERTY OF COUNTRY LANE WOODWORKING, ANY REPRODUCTION , ALTERATION, OR USE OF THIS DRAWING, WITHOUT THE WRITTEN CONSENT OF COUNTRY LANE WOODWORKING, IS PROHIBITED. DRAWINGS SHALL NOT BE SCALED TO OBTAIN DIMENSIONS. THE CONTRACTORS/DEALERS, AND BUILDERS INVOLVED ON THIS PROJECT SHALL VERIFY ALL DIMENSIONS AND CONDITIONS BEFORE STARTING WORK. ANY DISCREPANCY SHALL BE REPORTED IN WRITTING BEFORE STARTING WORK.

CONTRACTOR:

CLW

DRAWING TITLE:


Post Layout Plan


PROJECT:

14x18 Bellavue Hip Roof Pavilion

COMMENTS:

REVISIONS:	DATE:	BY:
PAPER SIZE: 11"x17"	DRAWING NUMBER: 24-183	
DATE: 10/24/2024	PAGE: 5 of 6	
BY: JL	SCALE: 1:32	

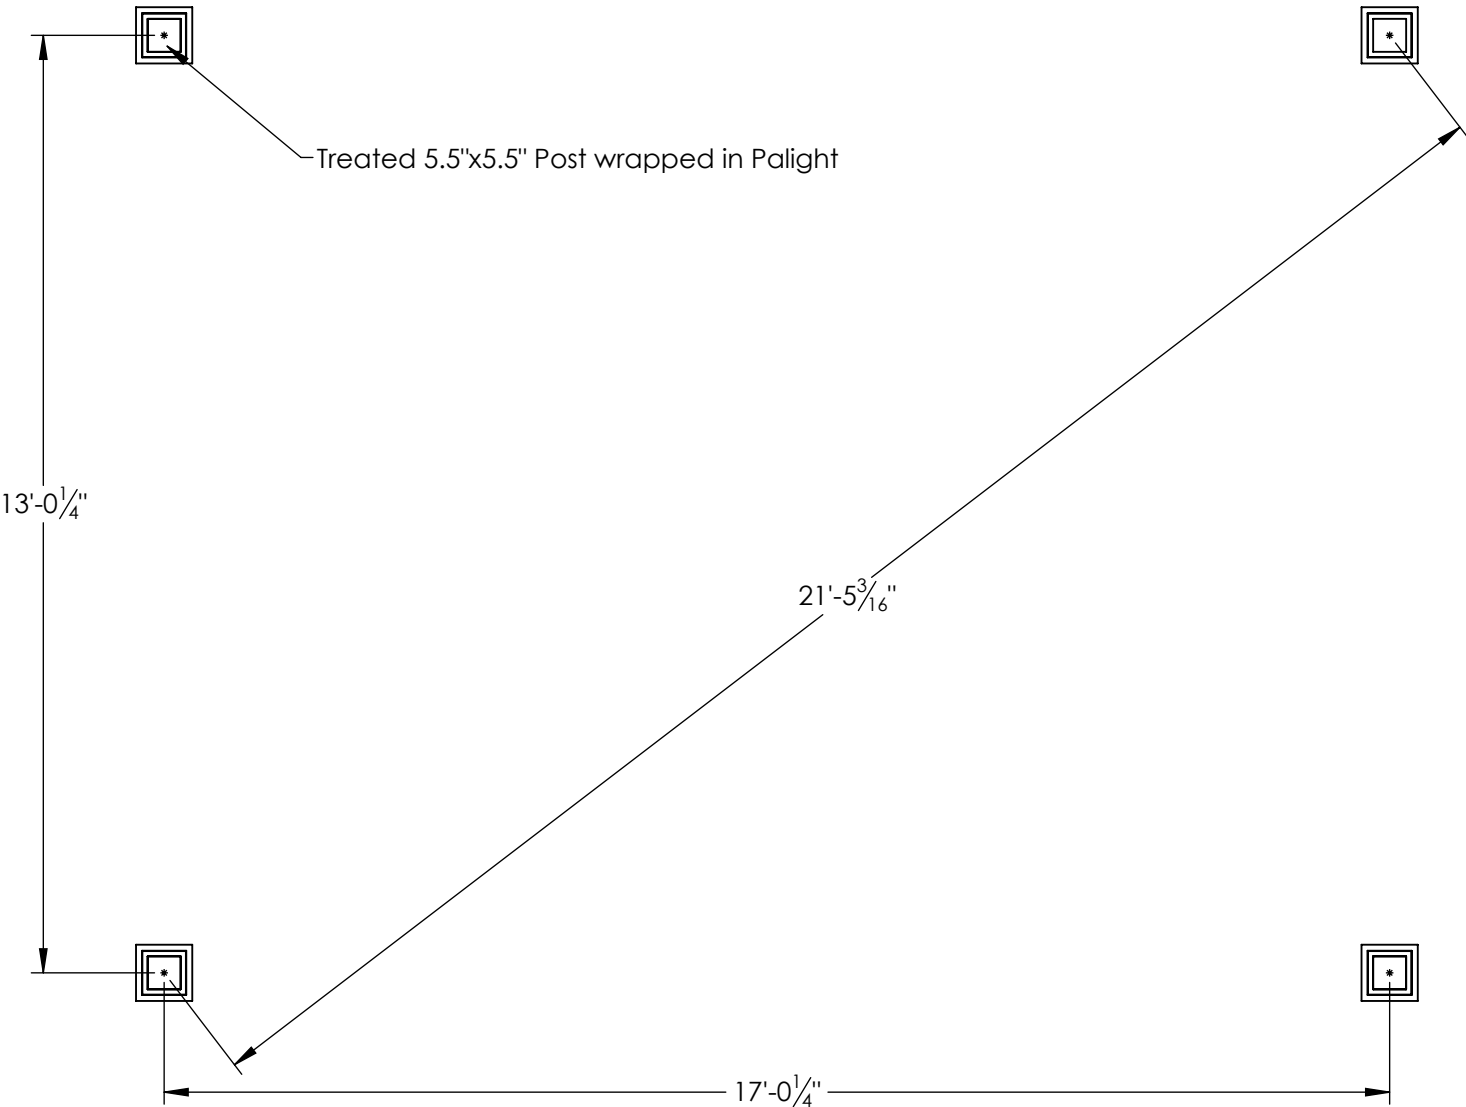

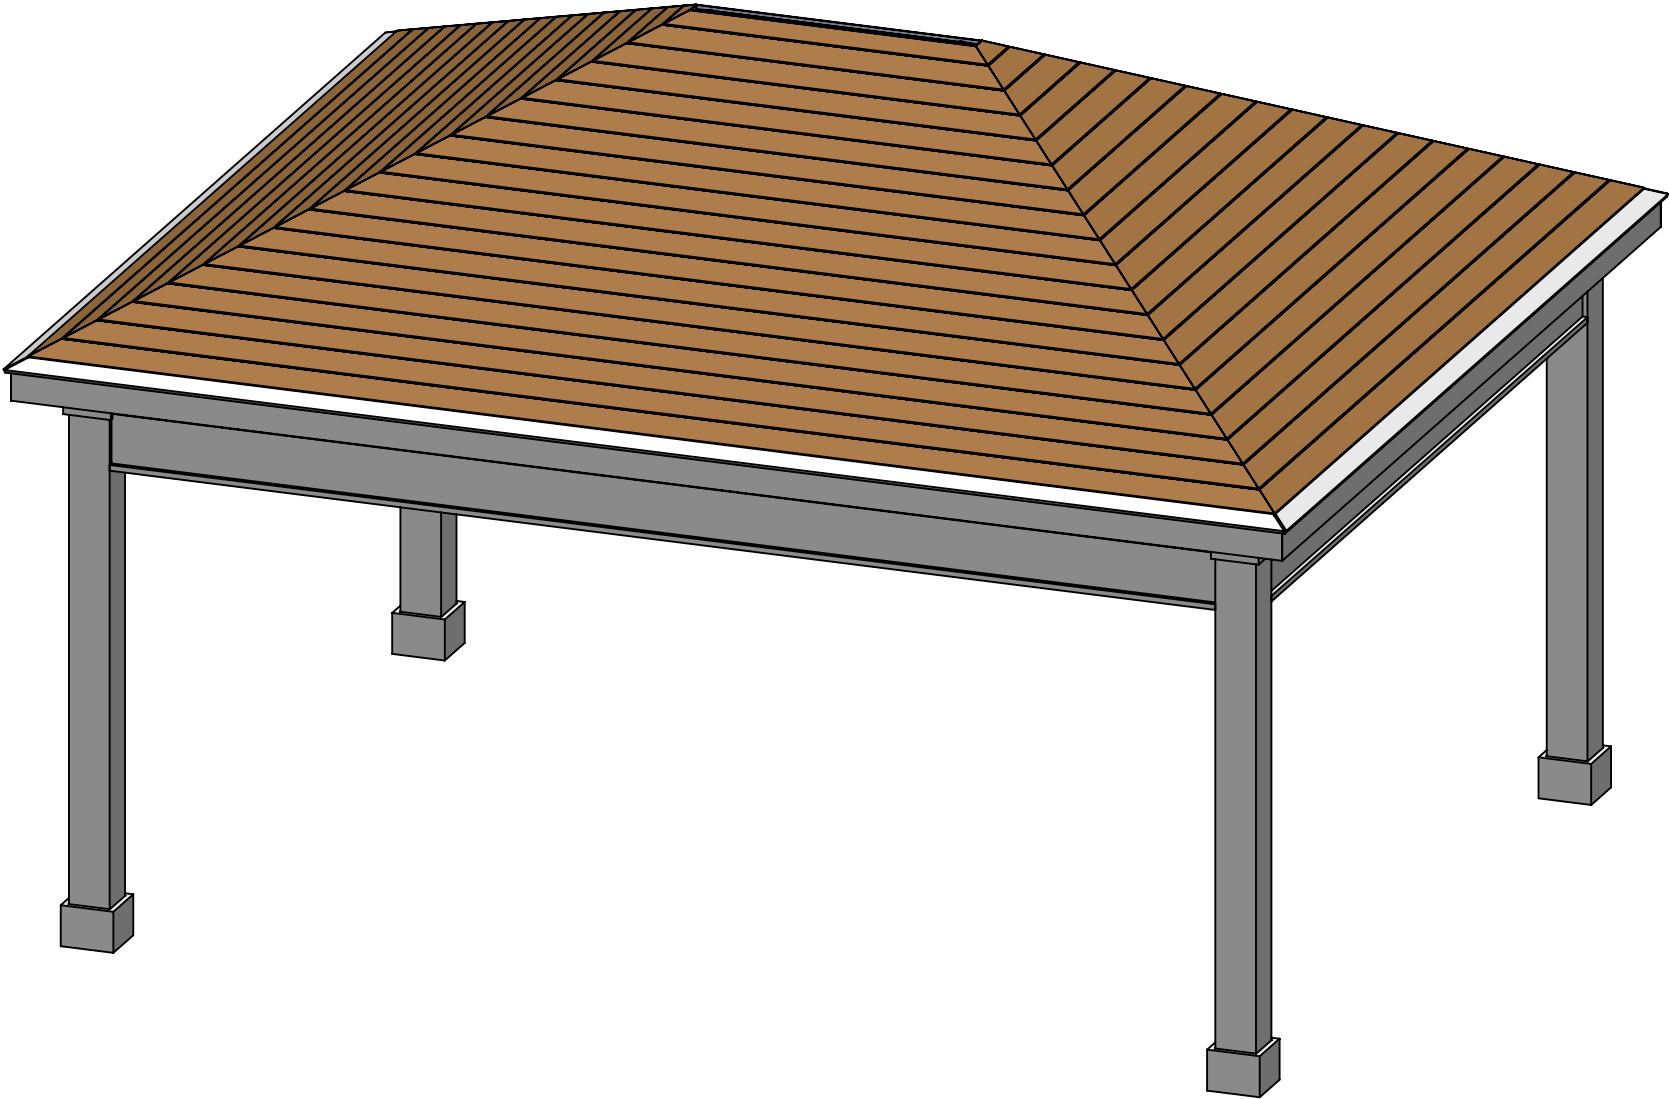

540 HOLLANDER RD
NEW HOLLAND PA 17557
PH: 717-351-9250
FAX: 717-351-9248
WWW.GAZEBO.COM

THIS DRAWING IS THE PROPERTY OF COUNTRY LANE WOODWORKING, ANY REPRODUCTION , ALTERATION, OR USE OF THIS DRAWING, WITHOUT THE WRITTEN CONSENT OF COUNTRY LANE WOODWORKING, IS PROHIBITED. DRAWINGS SHALL NOT BE SCALED TO OBTAIN DIMENSIONS. THE CONTRACTORS/DEALERS, AND BUILDERS INVOLVED ON THIS PROJECT SHALL VERIFY ALL DIMENSIONS AND CONDITIONS BEFORE STARTING WORK. ANY DISCREPANCY SHALL BE REPORTED IN WRITTING BEFORE STARTING WORK.

CONTRACTOR:

CLW

DRAWING TITLE:

ISO

PROJECT:

14x18 Bellavue Hip Roof Pavilion

COMMENTS:

REVISIONS:	DATE:	BY:
PAPER SIZE: 11"x17"	DRAWING NUMBER: 24-183	
DATE: 10/24/2024	PAGE: 6 of 6	
BY: JL	SCALE: 1:32	